


SIDE ELEVATION
SCALE 1:1000

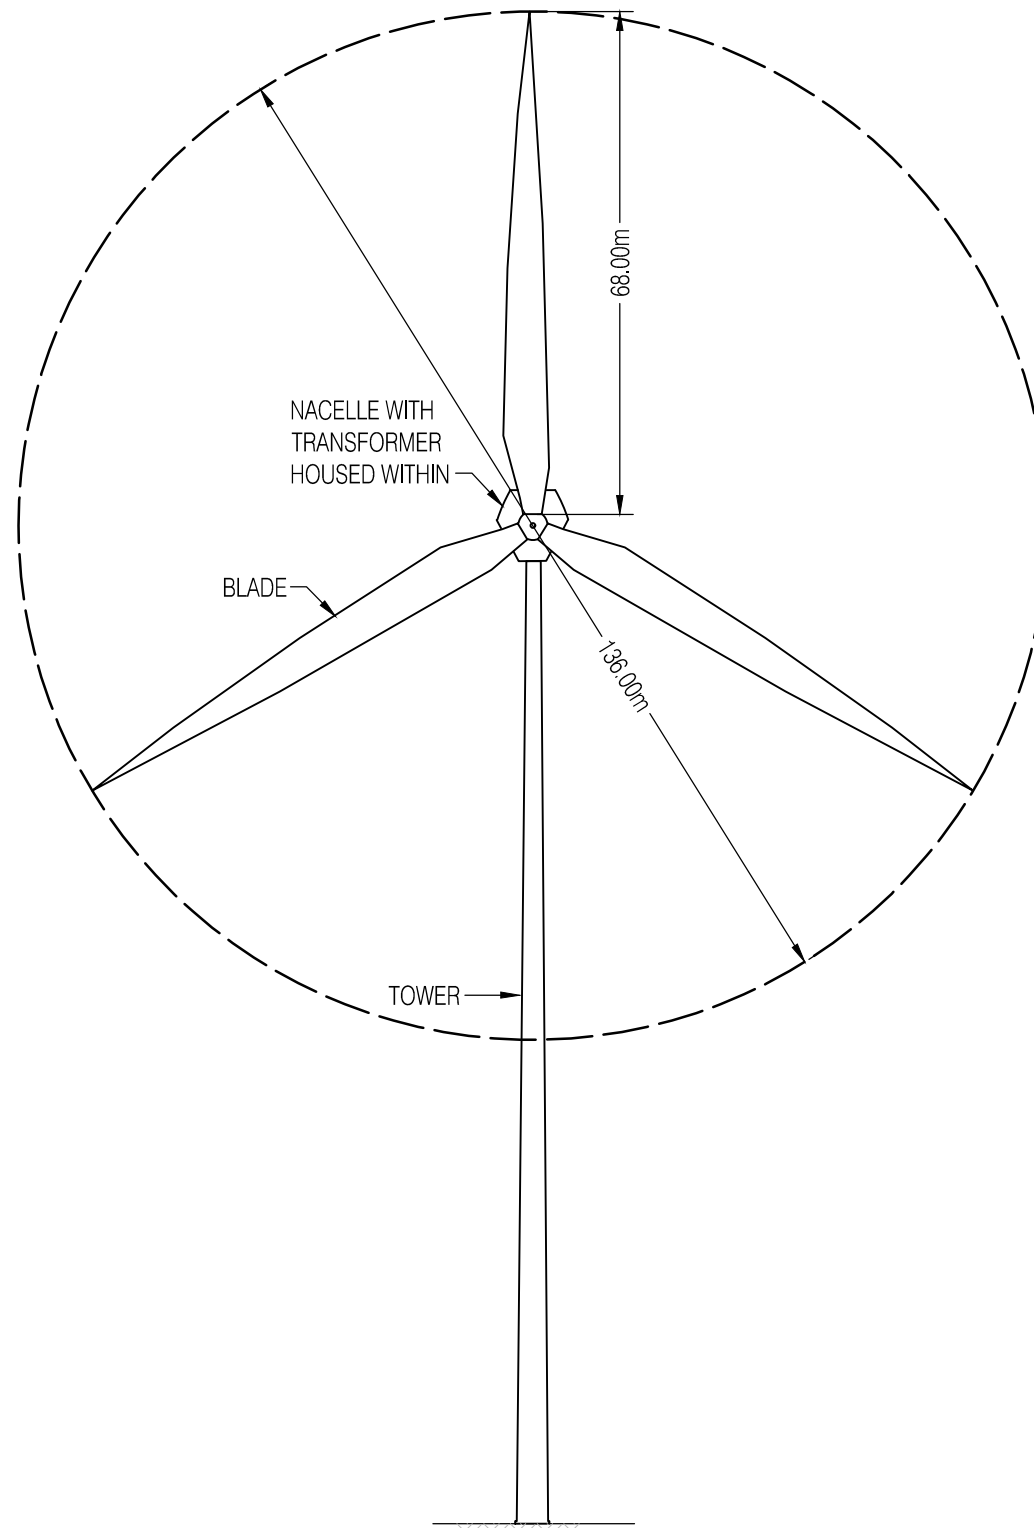

FRONT ELEVATION
SCALE 1:1000

Rev	Date	Description	Drn	Chk	App
01	18/12/2024	Drawing Title Amended	RT	CH	CH
00	16/12/2024	First Draft	RT	CH	CH

Balblair Wind Farm



TITLE: Figure 2.2a:
Indicative Wind Turbine (200m)

ID:P663356_Application_Boundary

REV 01