




ELEVATION A-A
(SCALE 1:150)

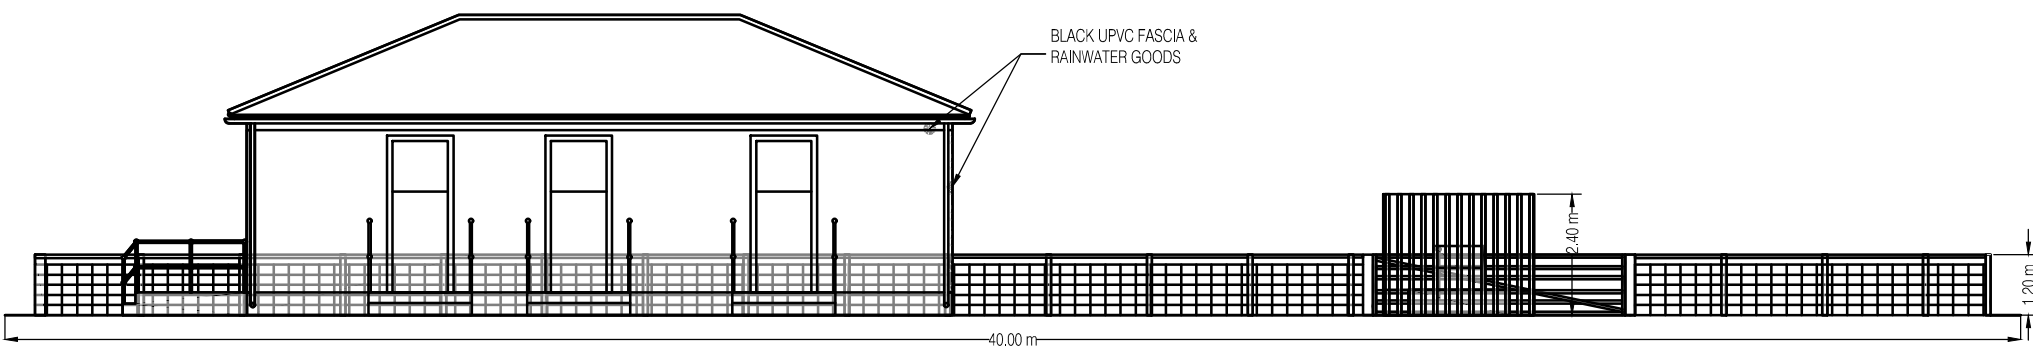

ELEVATION C-C
(SCALE 1:150)

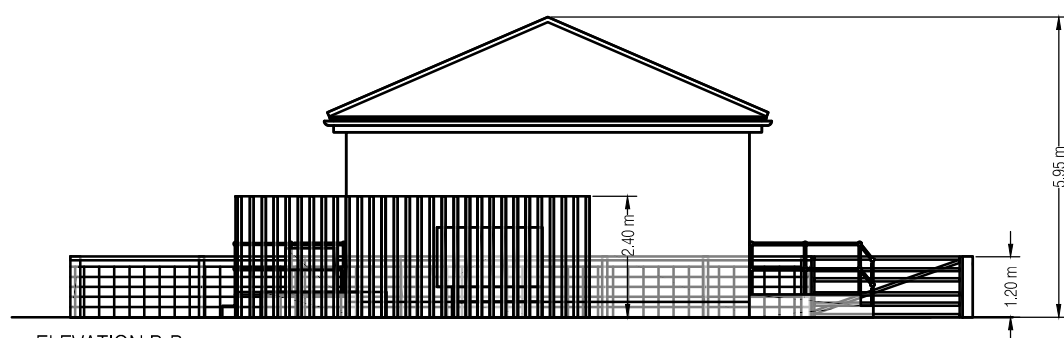

ELEVATION B-B
(SCALE 1:150)

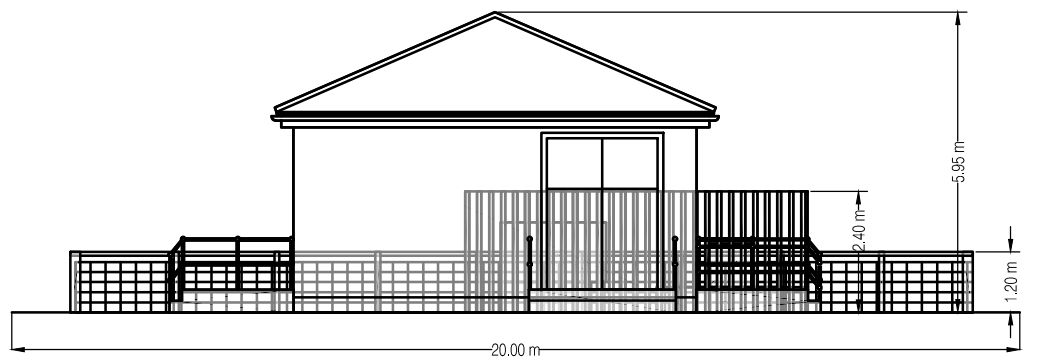

ELEVATION D-D
(SCALE 1:150)

Rev	Date	Description	Drn	Chk	App
00	16/12/2024	First Draft	RT	CH	CH

Balblair Wind Farm



TITLE: Figure 2.8:
Indicative Substation

ID:P663356_Application_Boundary

REV 00