


LEGEND;

—○— PALISADE SECURITY FENCE

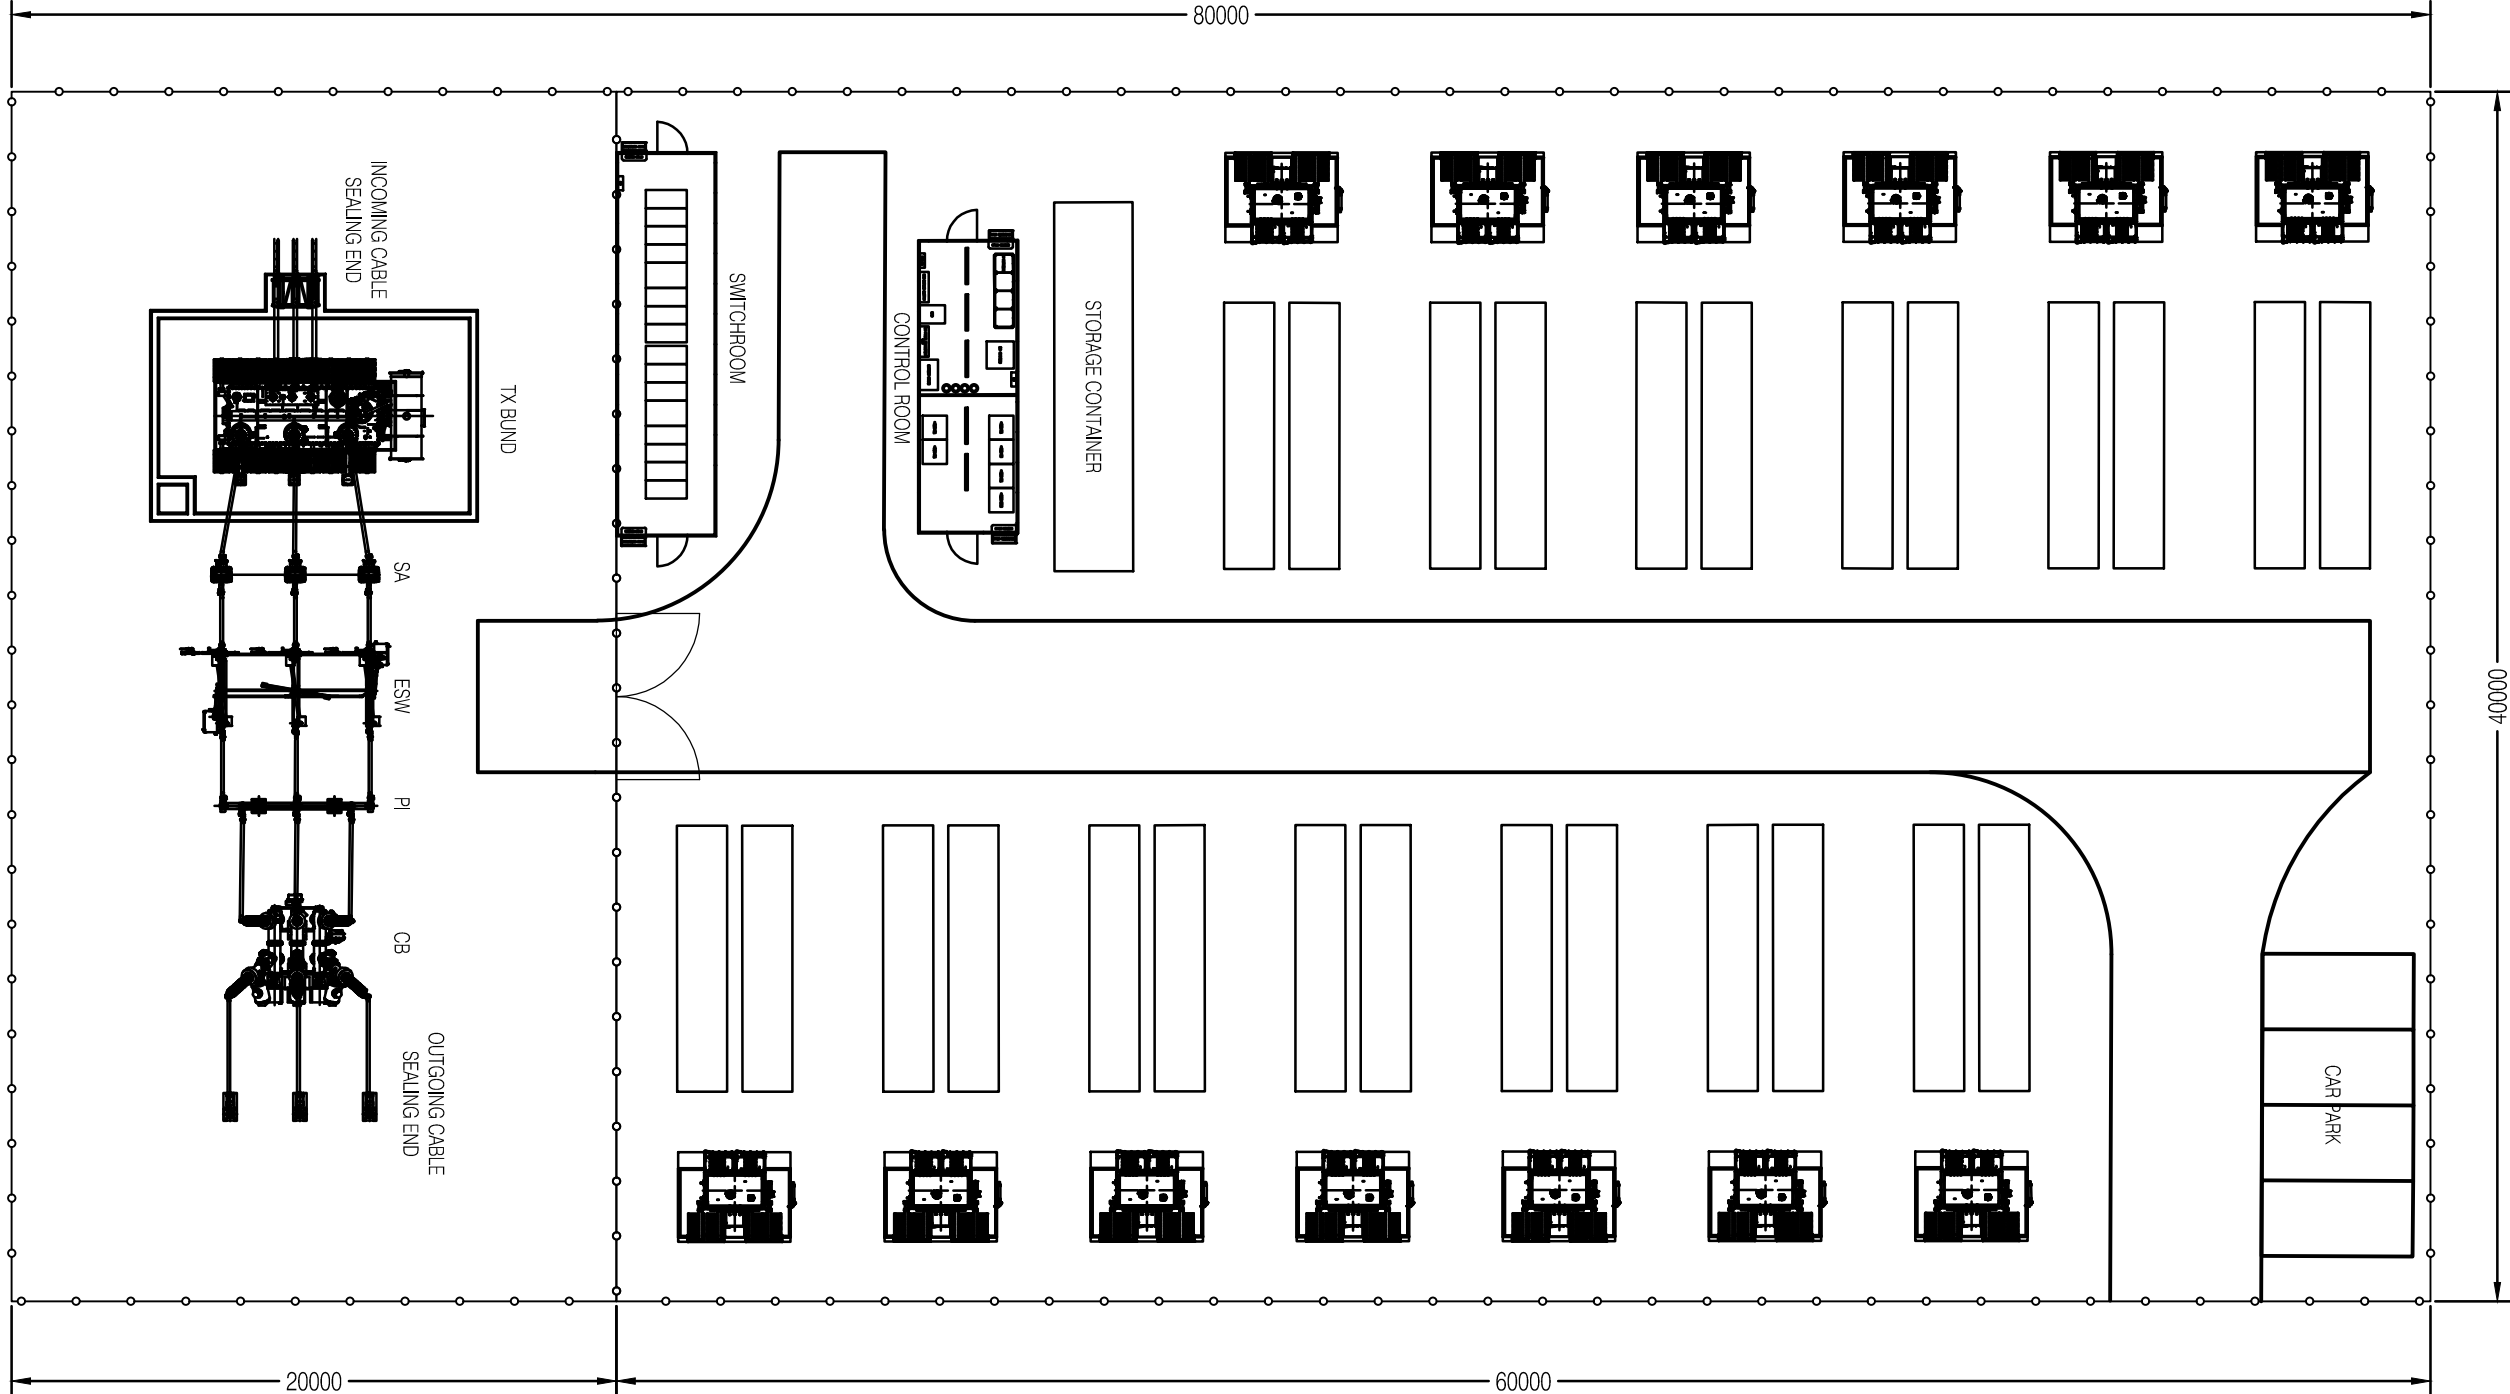

Rev	Date	Description	Drn	Chk	App
00	16/12/2024	First Draft	RT	CH	CH

Balblair Wind Farm



TITLE: Figure 2.9:
Indicative Substation and
Battery Energy Storage System
- Plan

ID:P663356_Application_Boundary

REV 00